




FACADE SUD

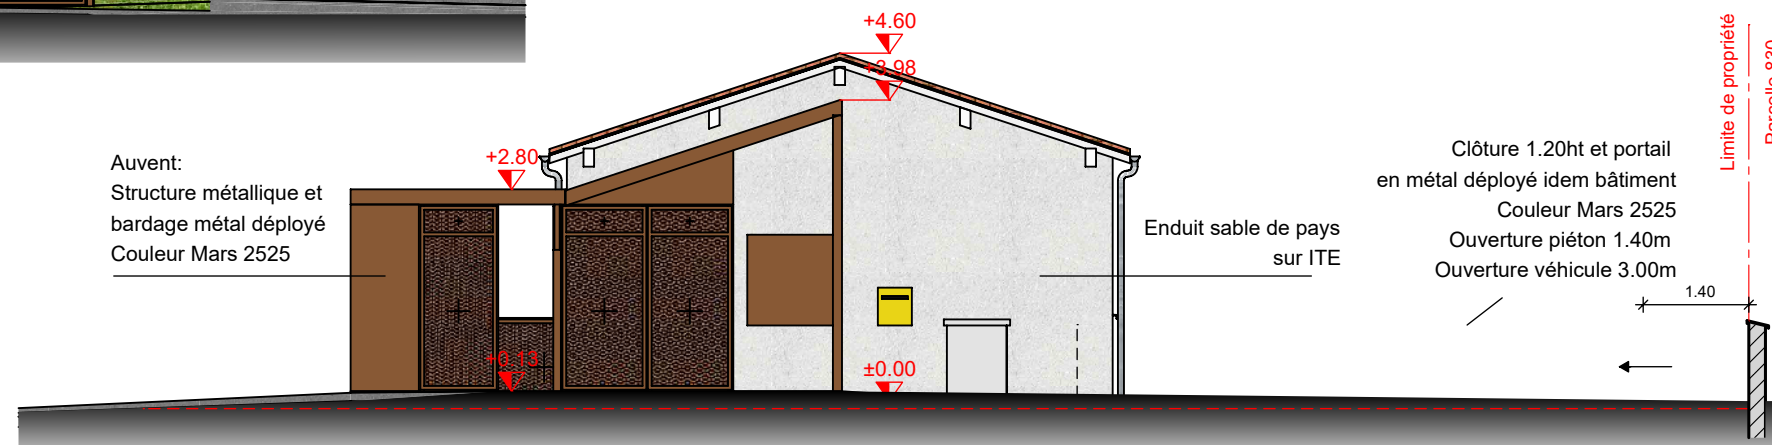

FACADE NORD

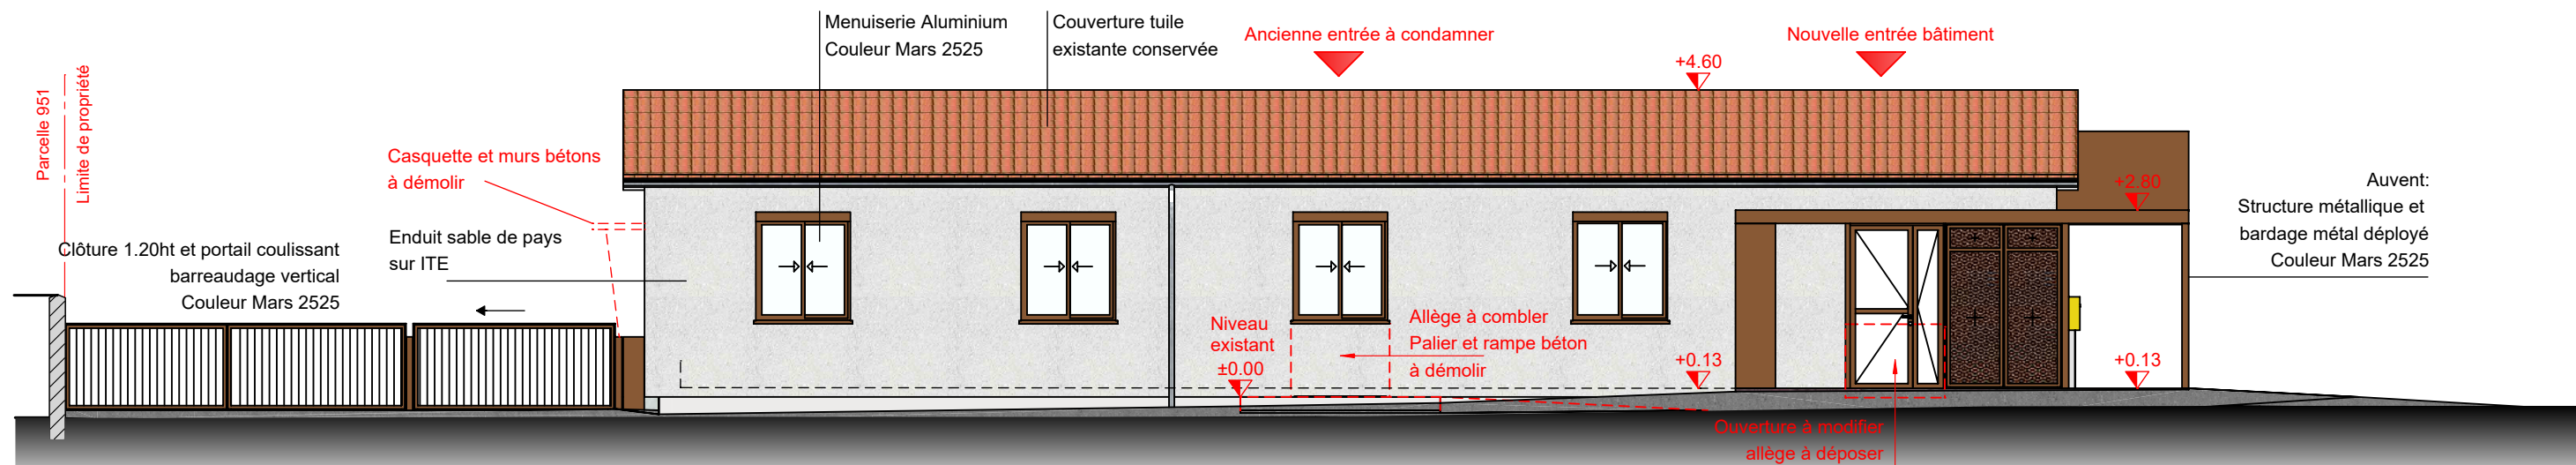

FACADE EST

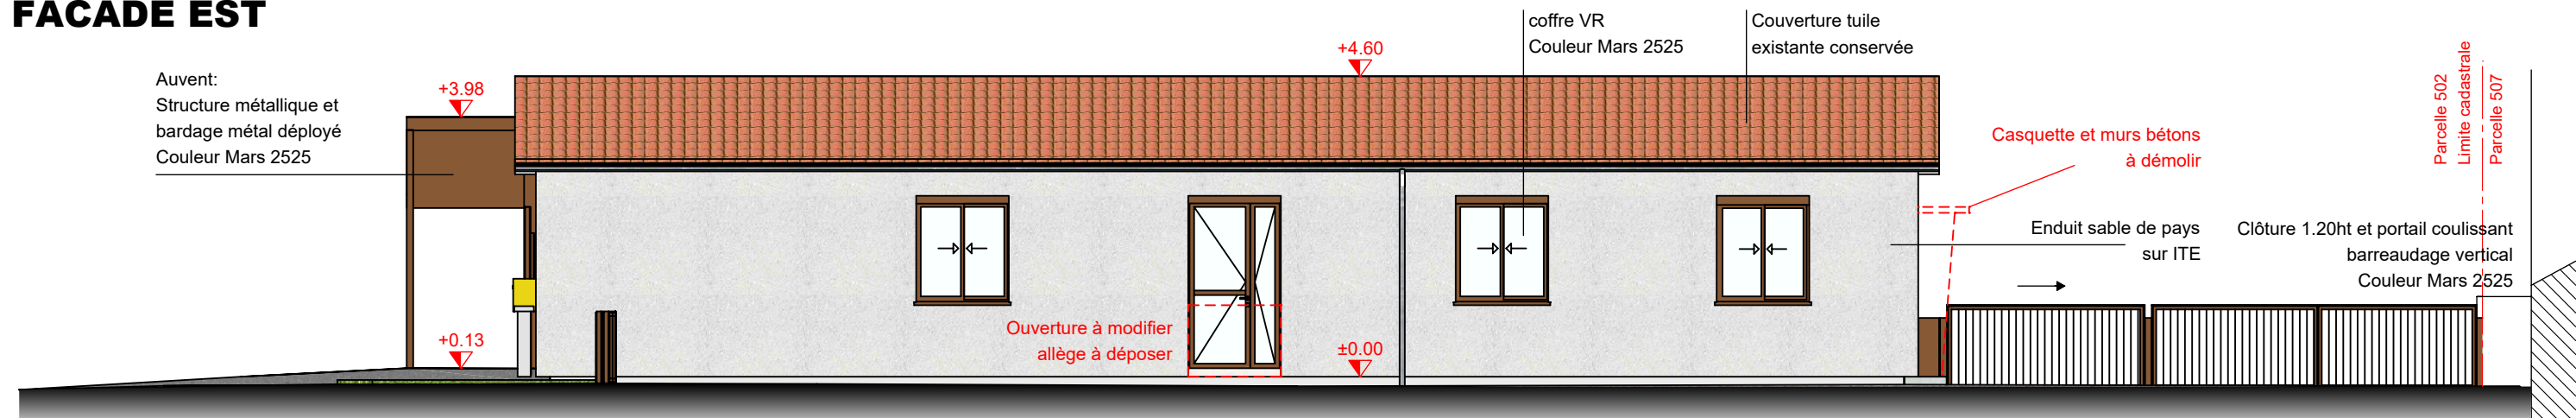

FACADE OUEST